

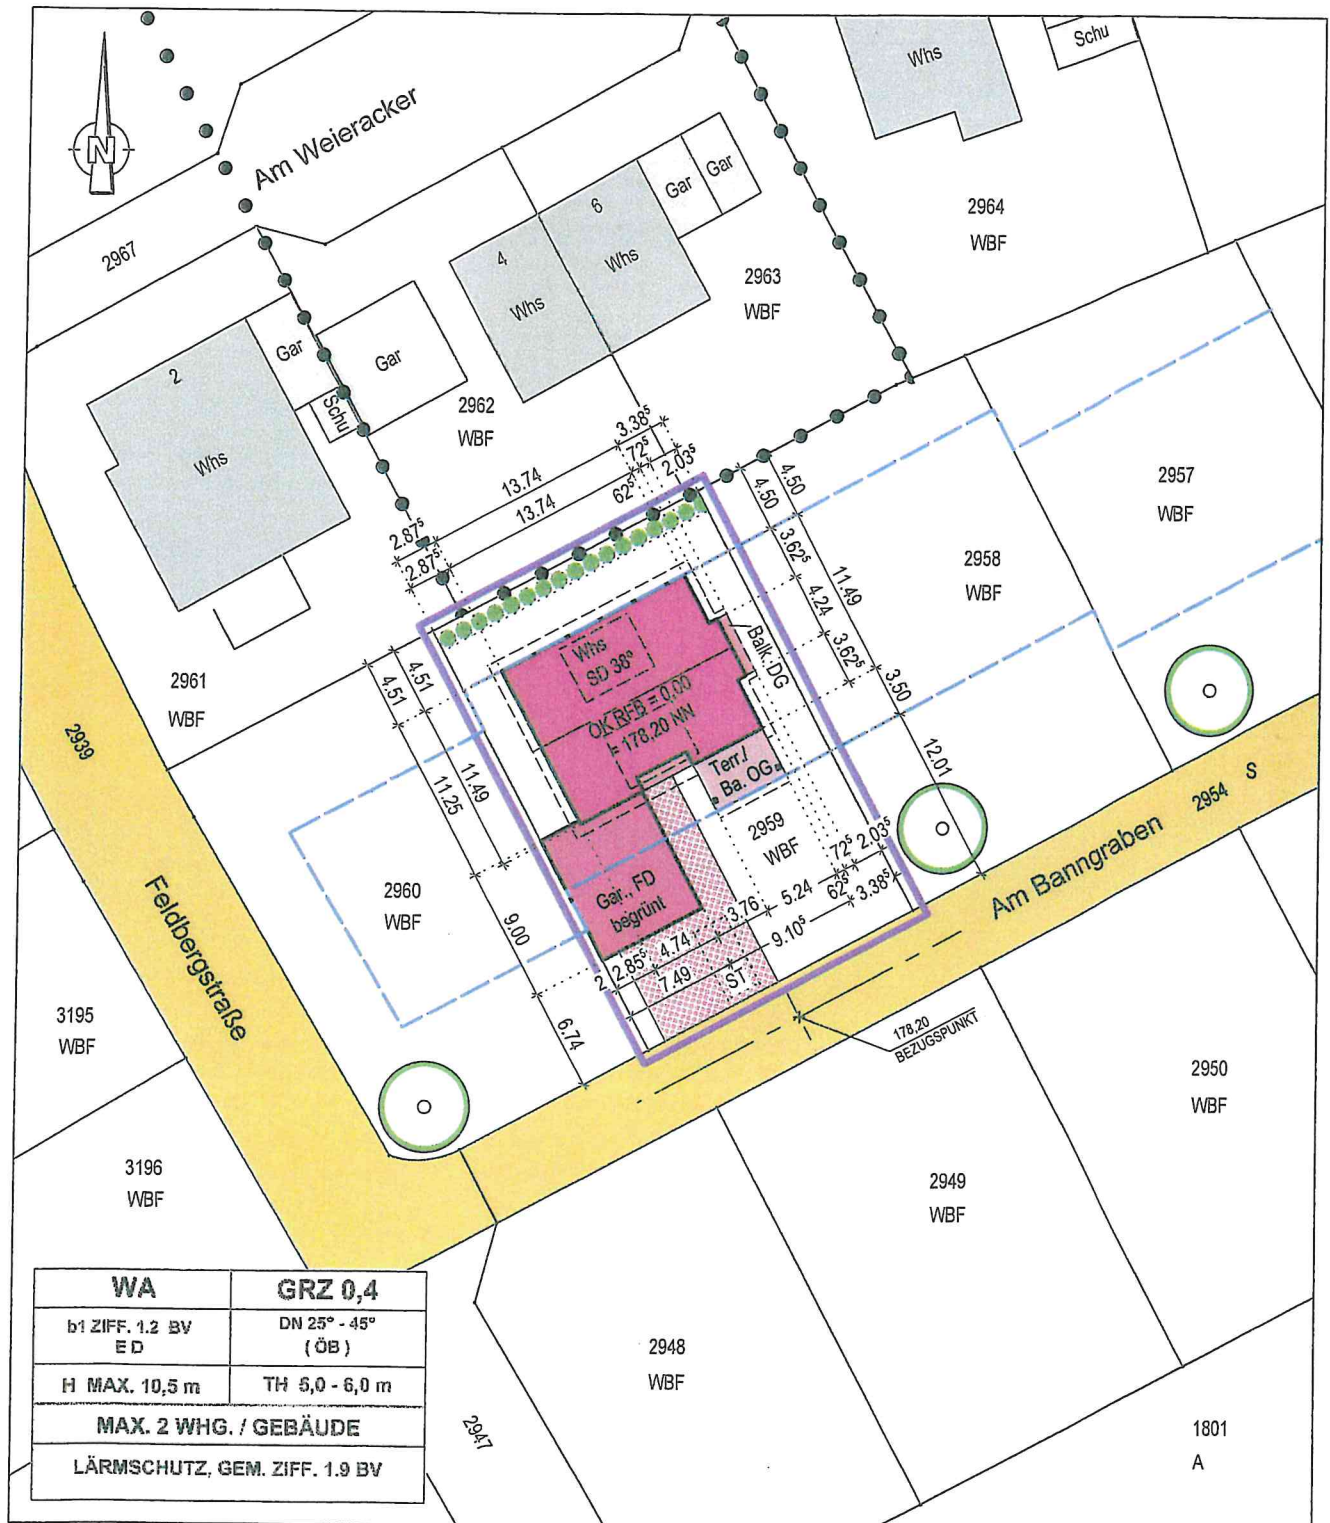


LAGEPLAN

Zeichnerischer Teil zum Bauantrag
nach § 4 LBOVVO

Landkreis: Emmendingen
Gemeinde: Kenzingen
Gemarkung: Hecklingen



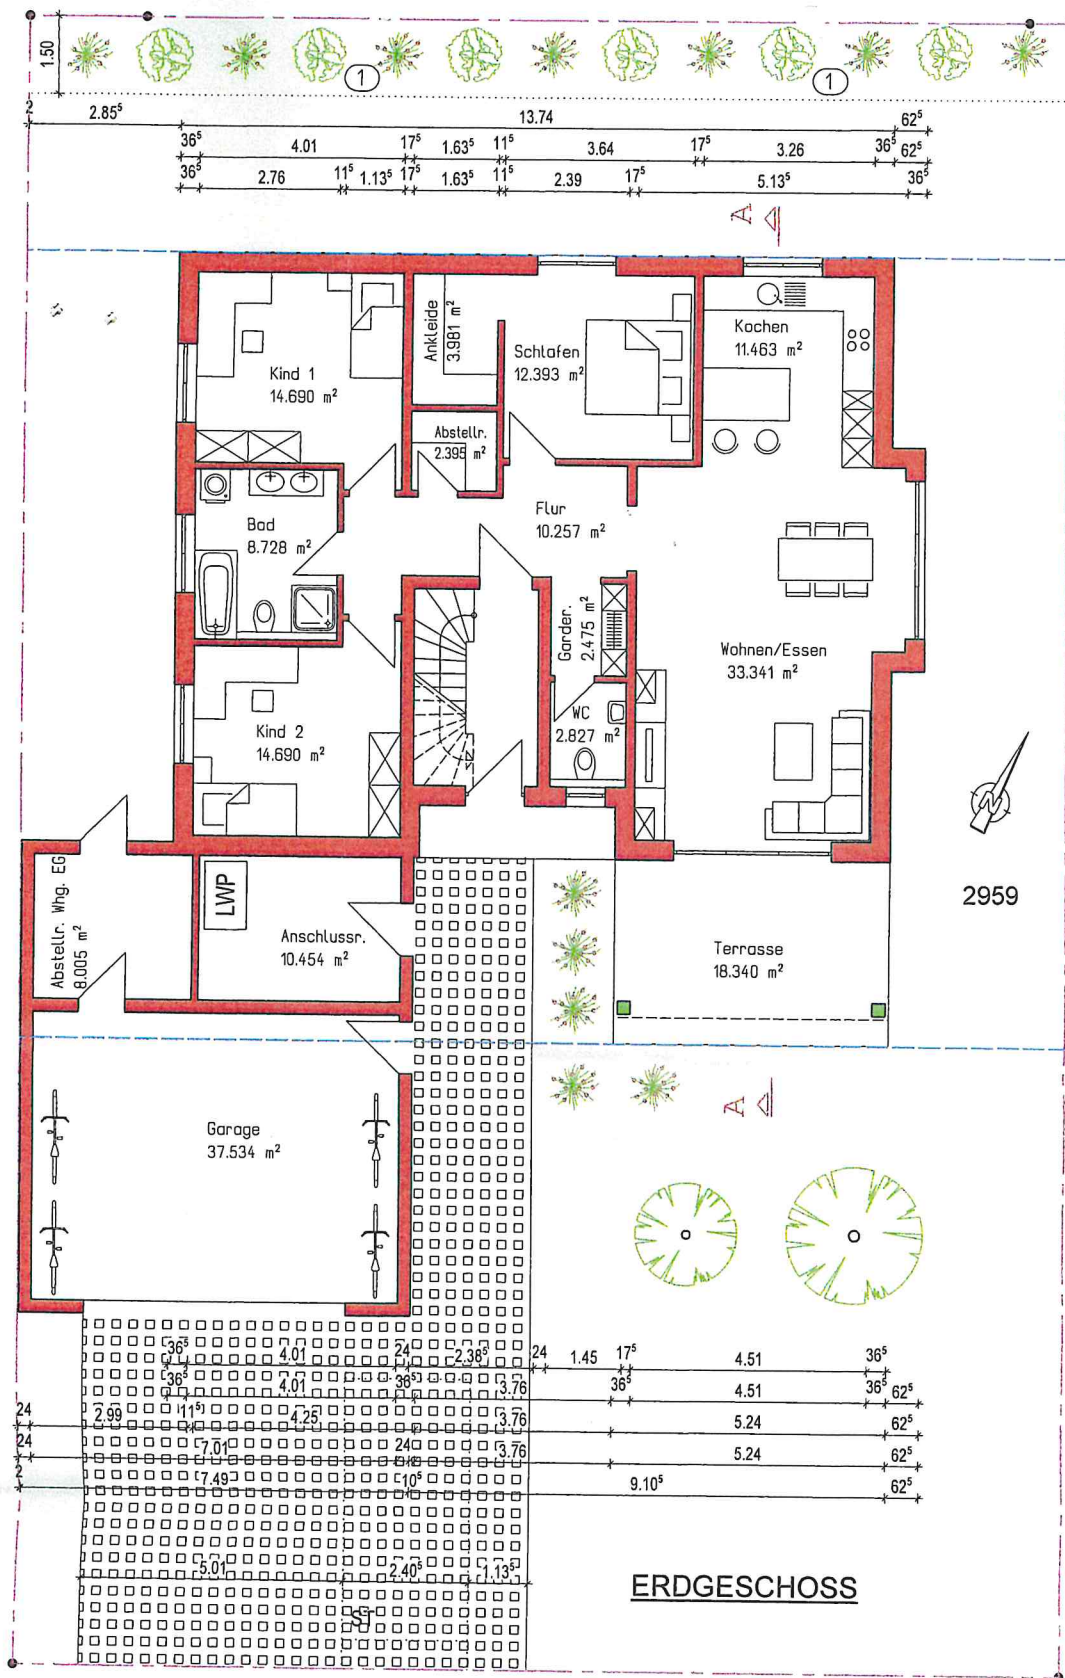


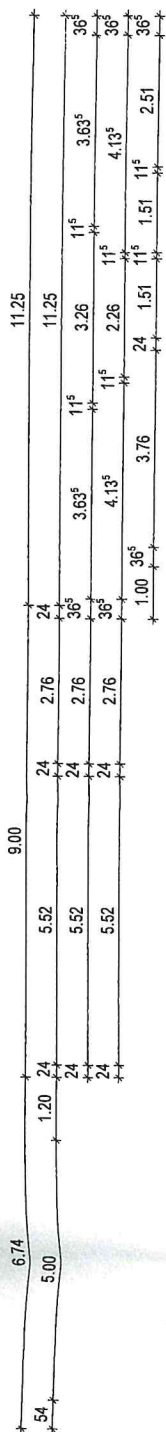


ERDGESCHOSS



LEGENDE:

① - Strucher nach Bebauungsplan

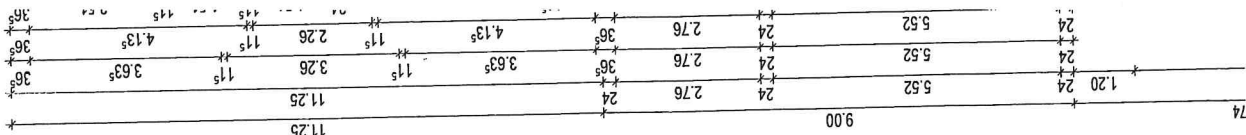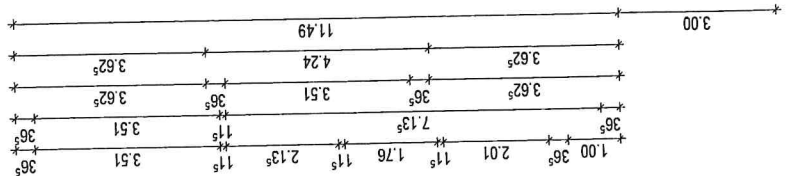
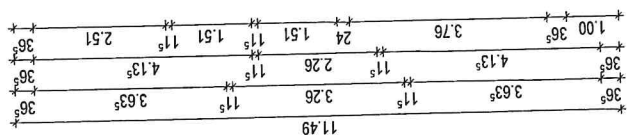


The diagram consists of three vertically aligned elements. At the top is a solid horizontal line. Below it is an inverted triangle with a dashed horizontal line across its top. At the bottom is a V-shape with a dashed horizontal line across its top. This illustrates the concept of a 'V' shape being formed by two lines meeting at a point, with the dashed line representing the top edge of the V.



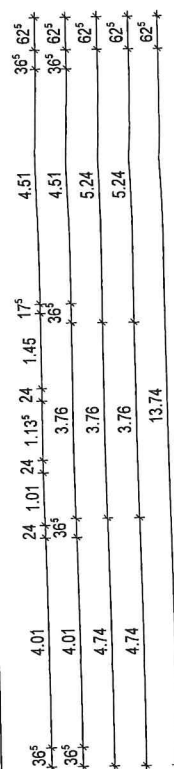


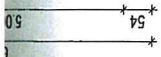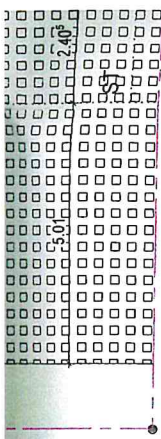


LEISTUNG:
BAUVORHA:
BAUORT
ZEICHNUNG:
BAUHERR
ARCHITEKT

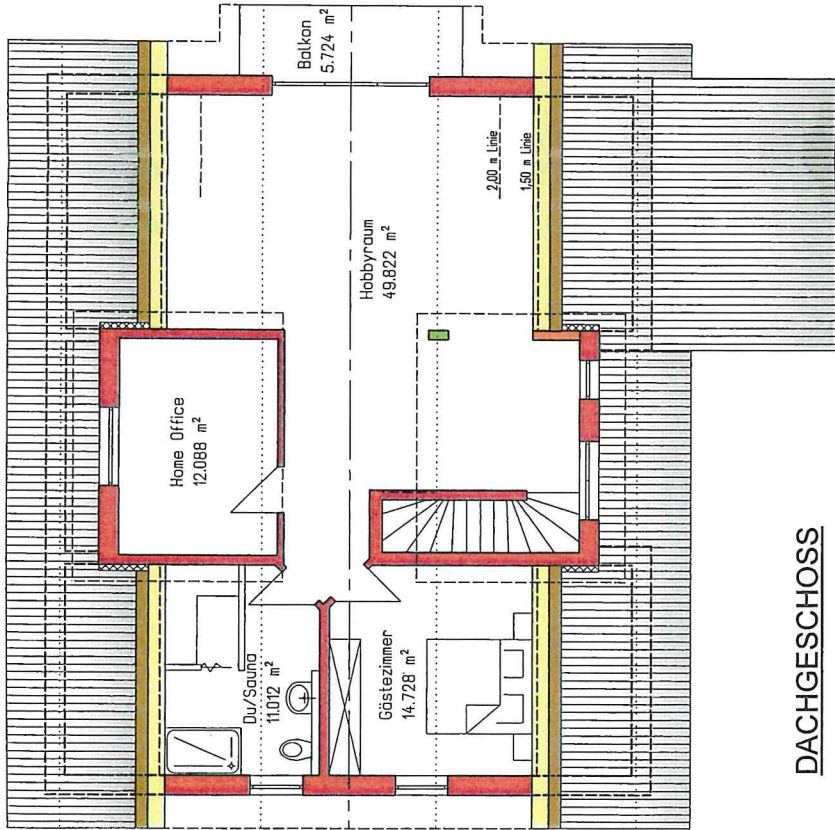
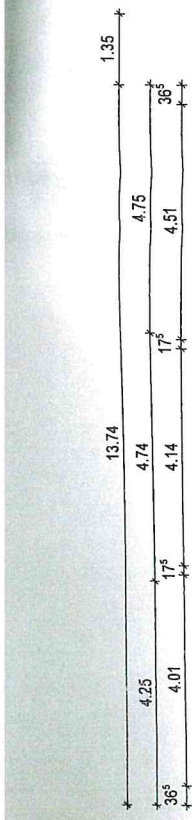



DACHGESCHOSS

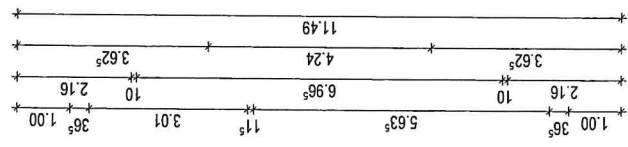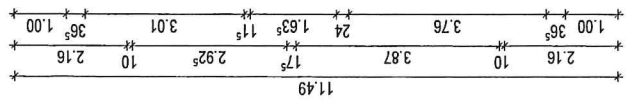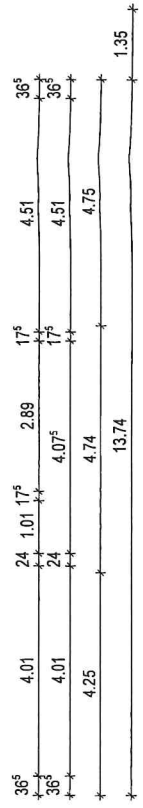

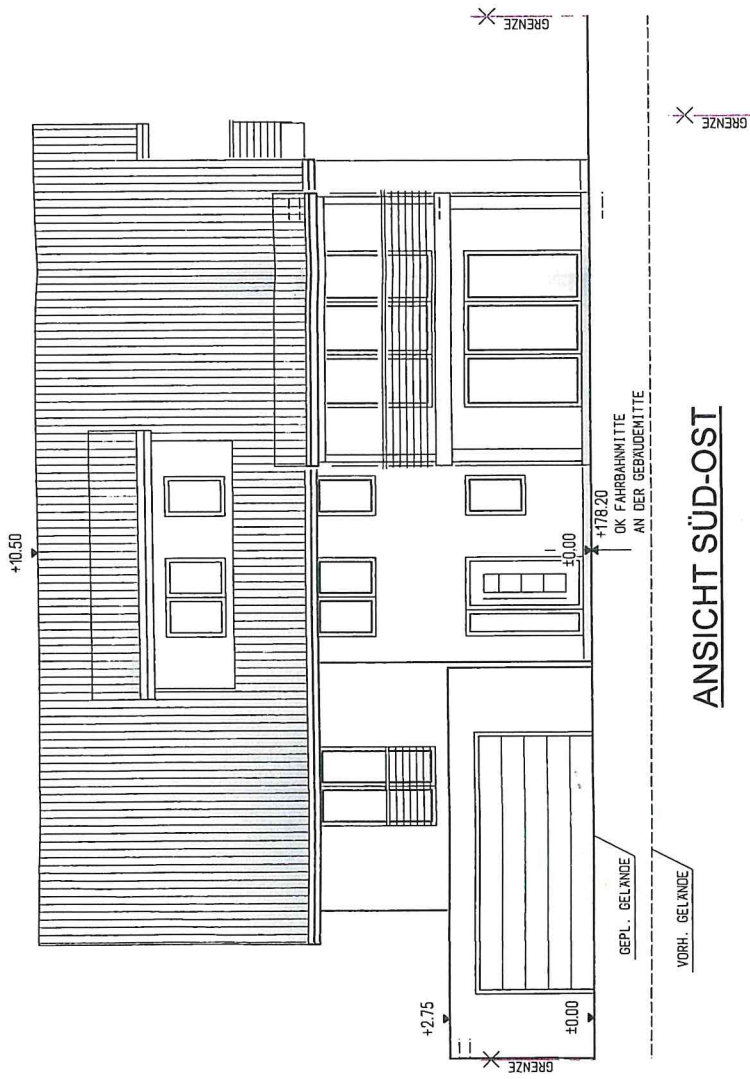




ANSICHT SÜD-OST

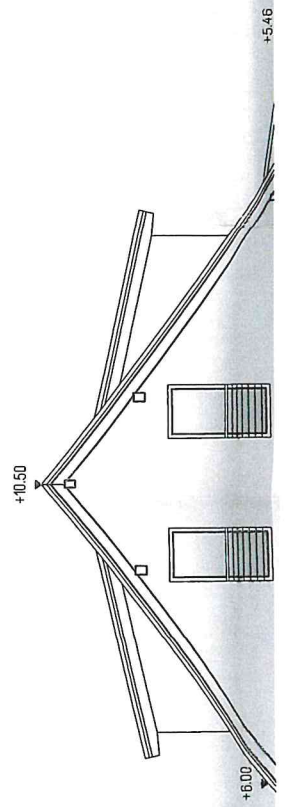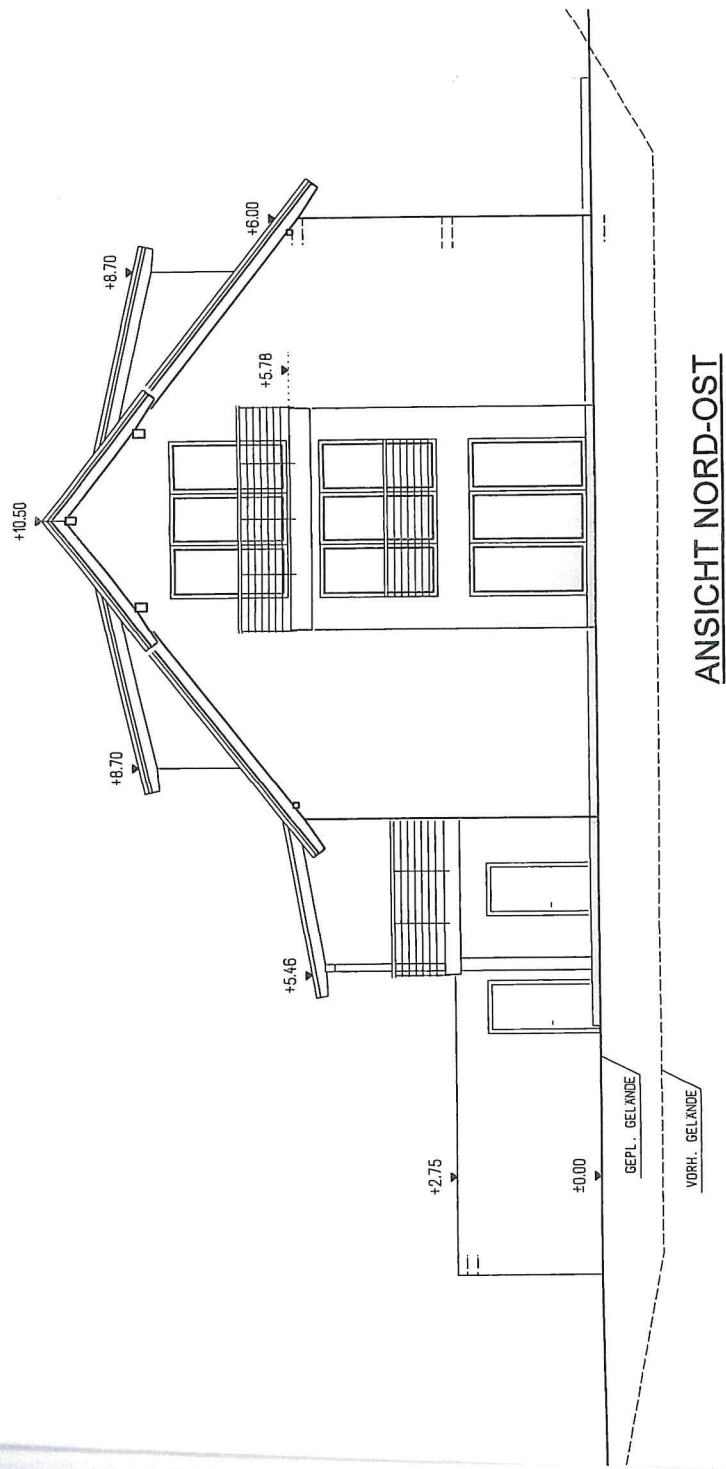

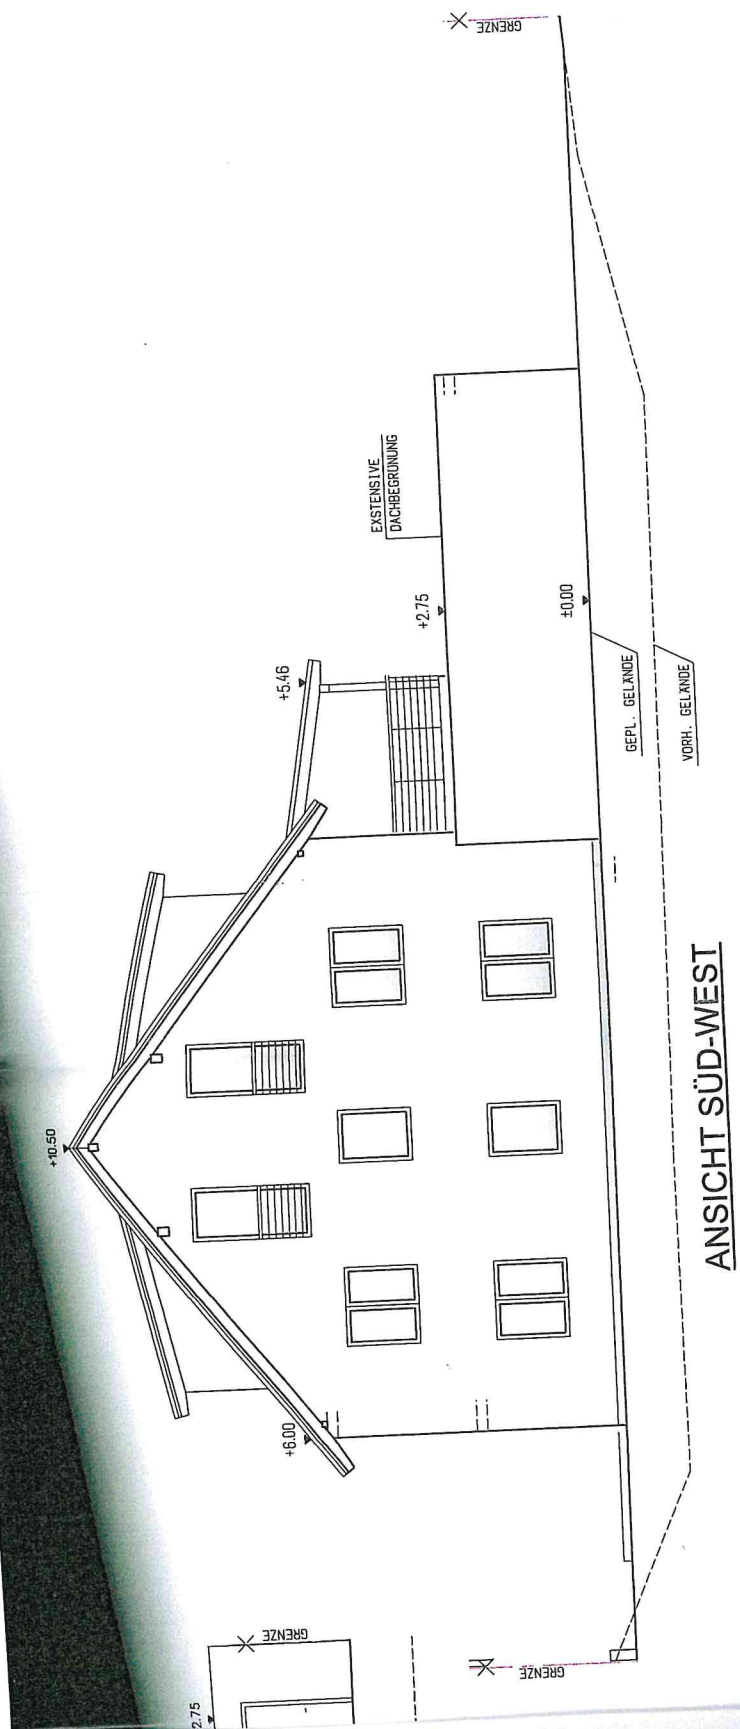

ANSICHT SÜD-WEST

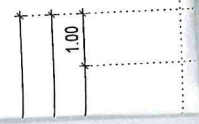

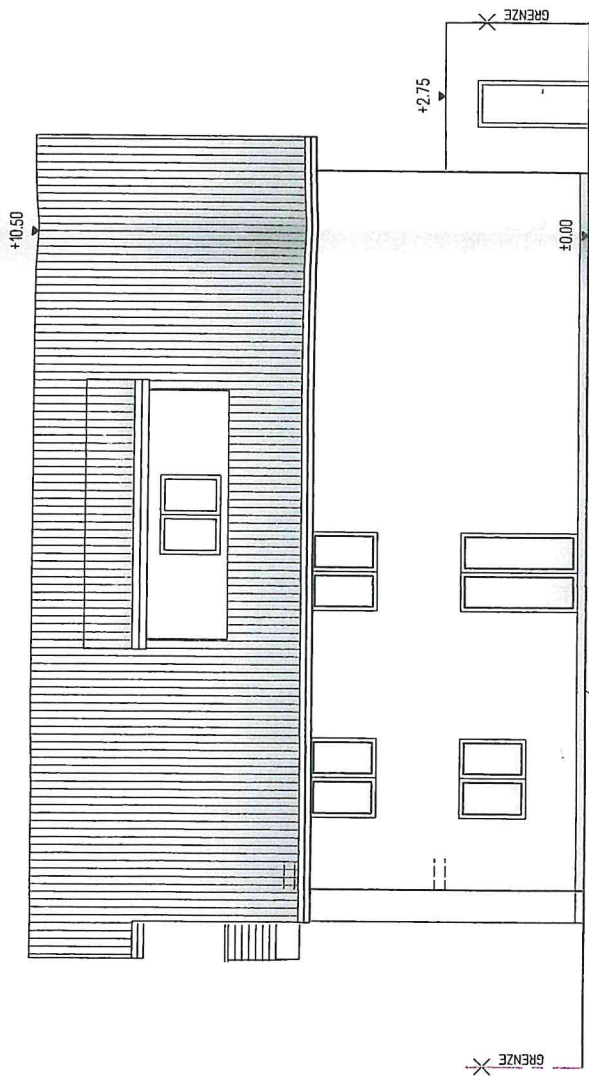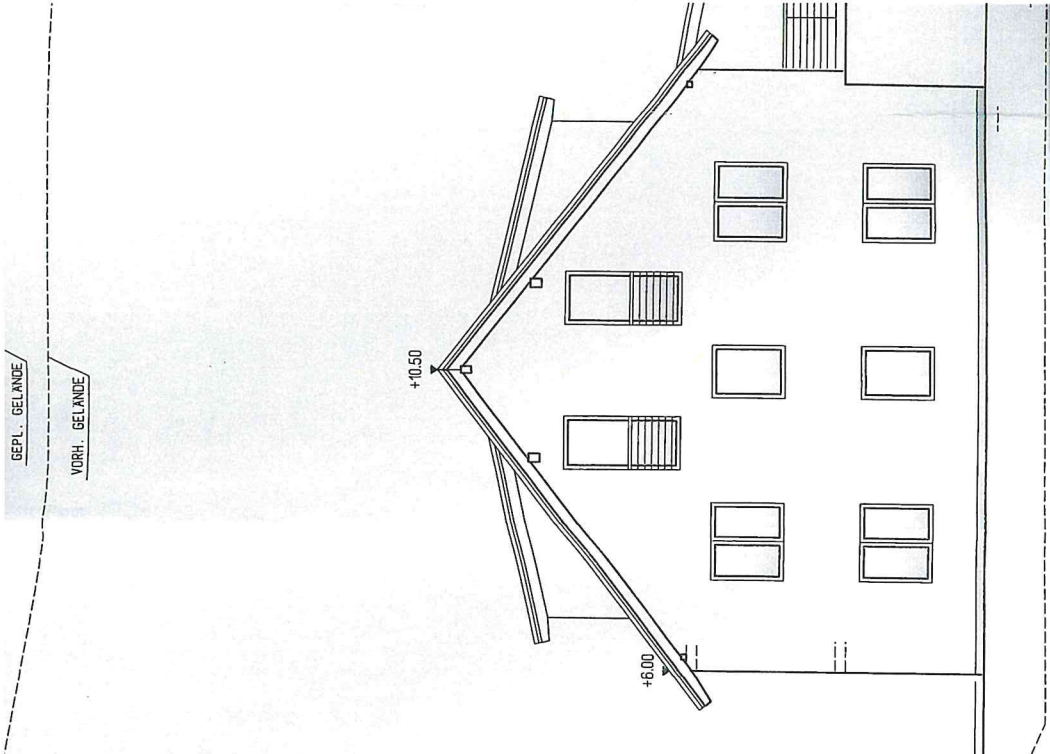

ANSICHT NORD-WEST